

# floorplans | dimensions




AUSTRALIA WIDE OUTLETS | NEW SOUTH WALES | QUEENSLAND | SOUTH AUSTRALIA | NORTHERN TERRITORY | TASMANIA






# expander range two bedroom



# expander range two bedroom

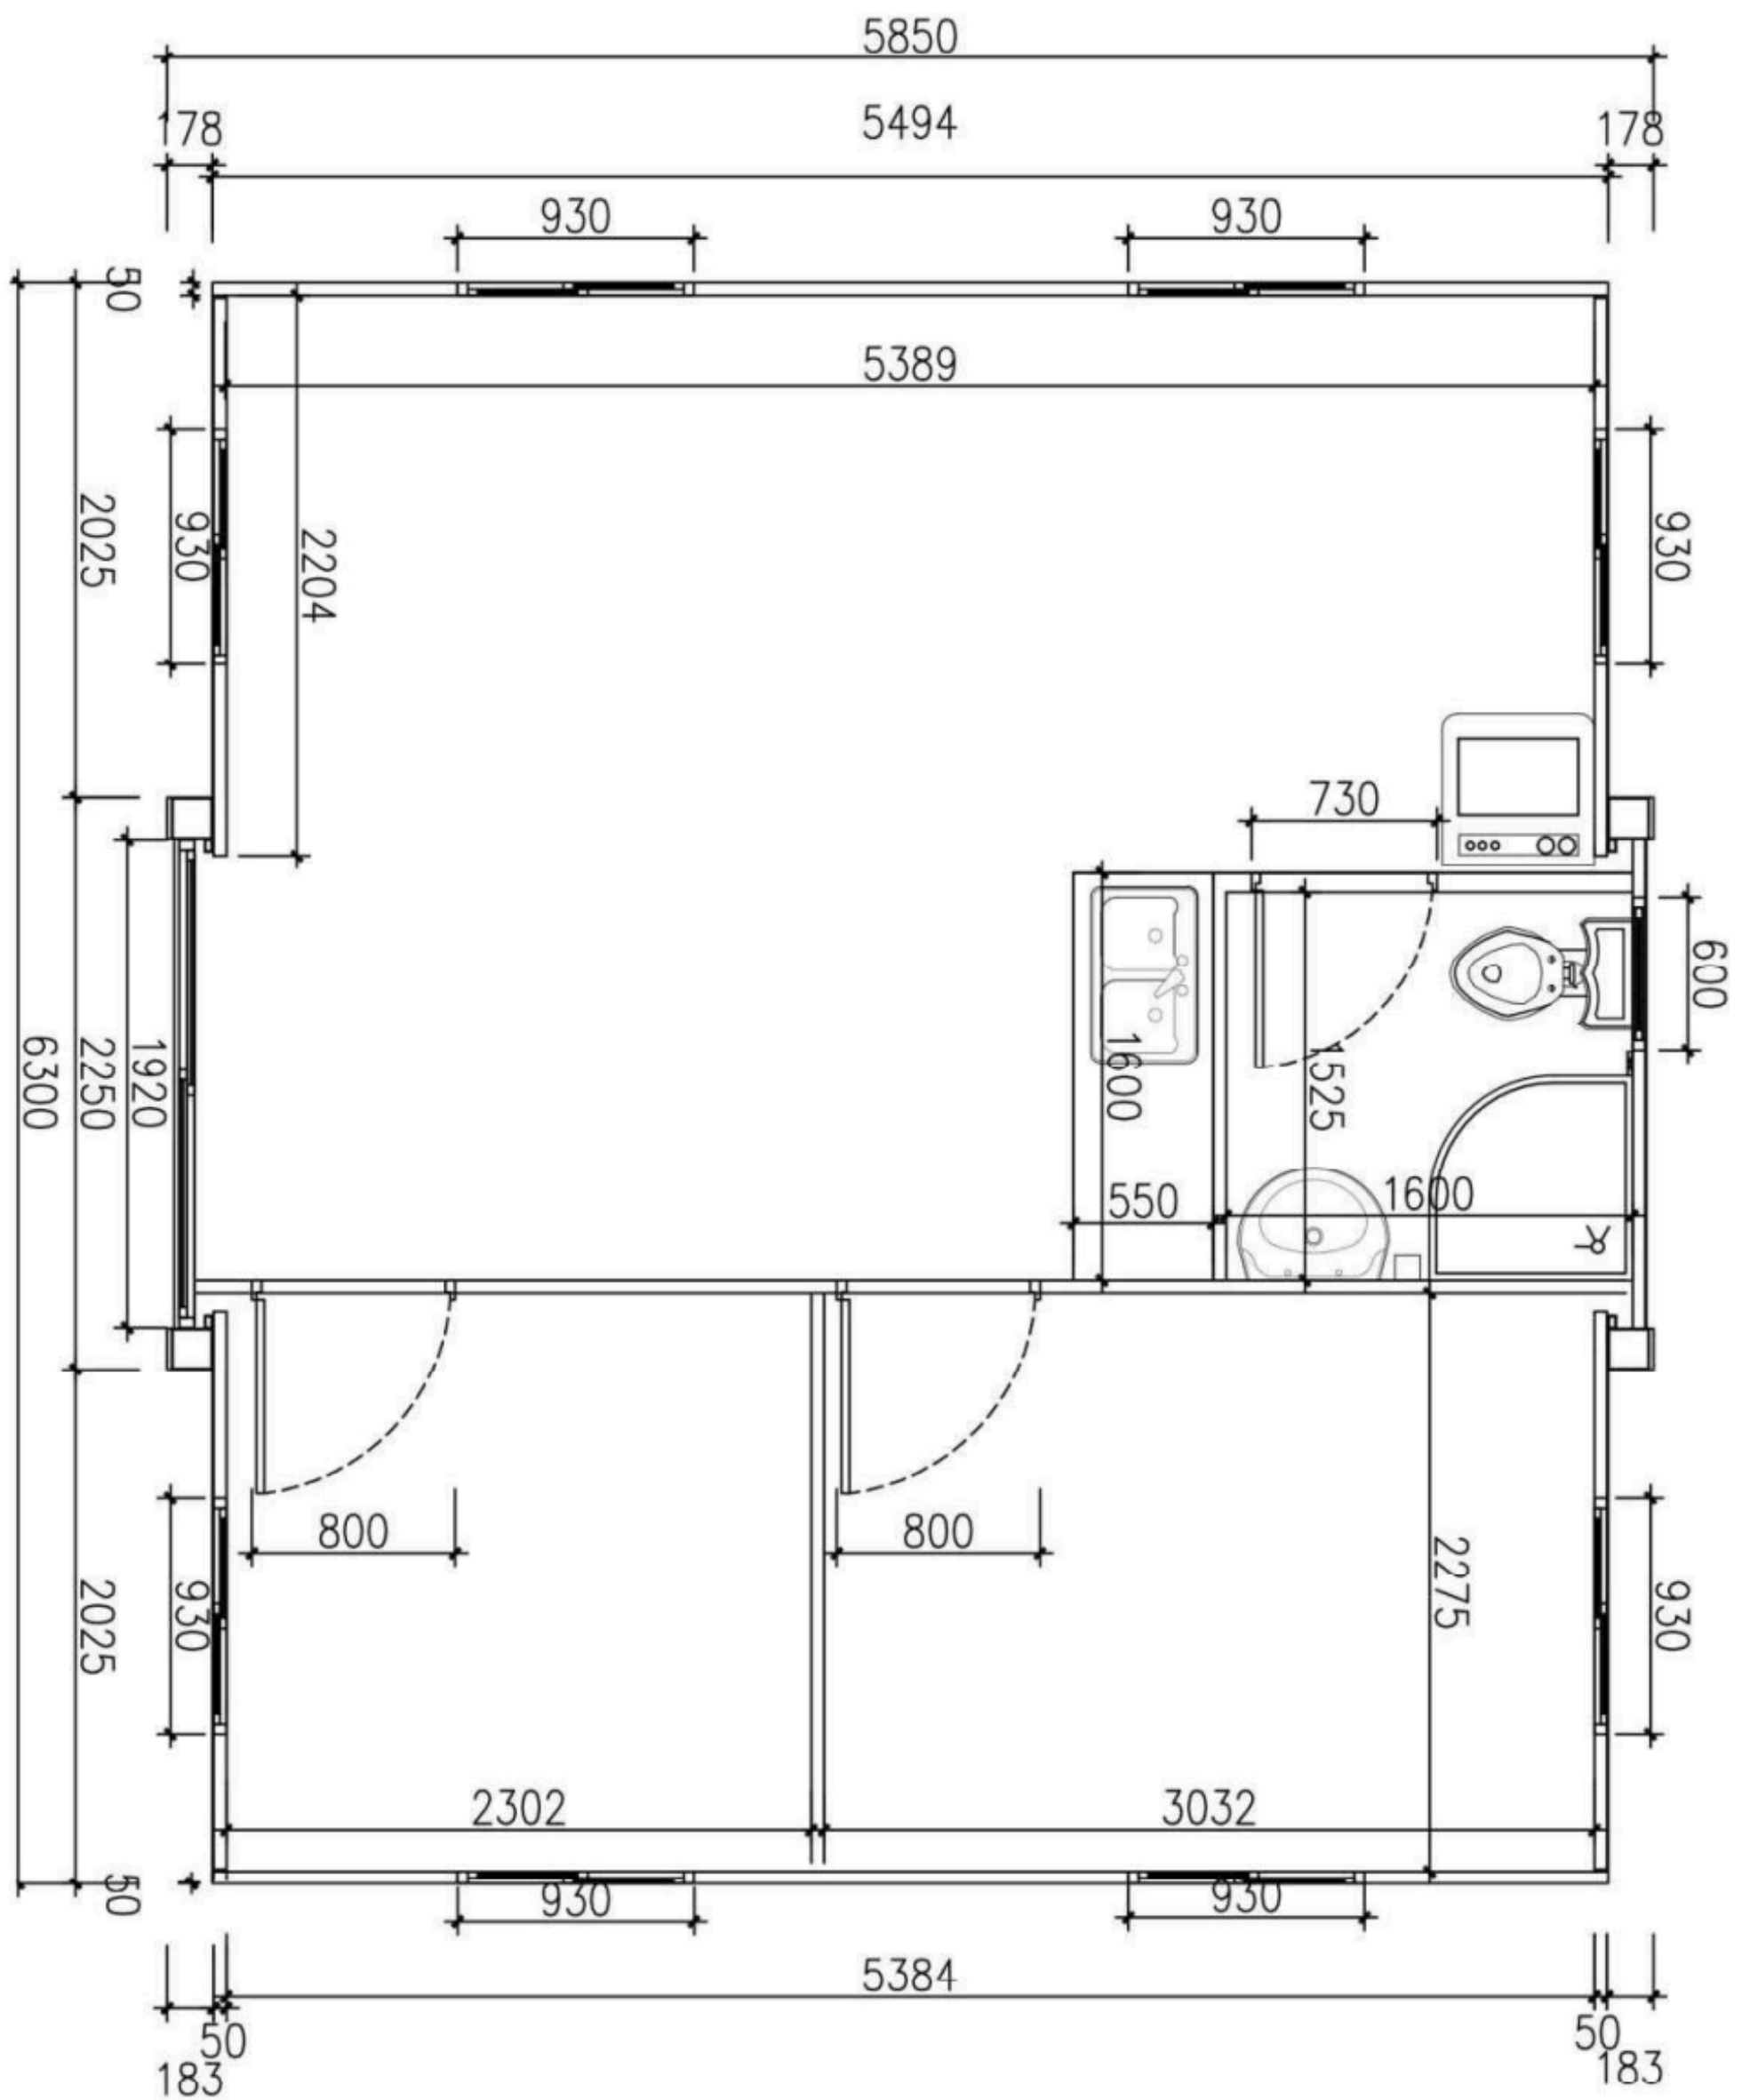


# expander | premium elevations

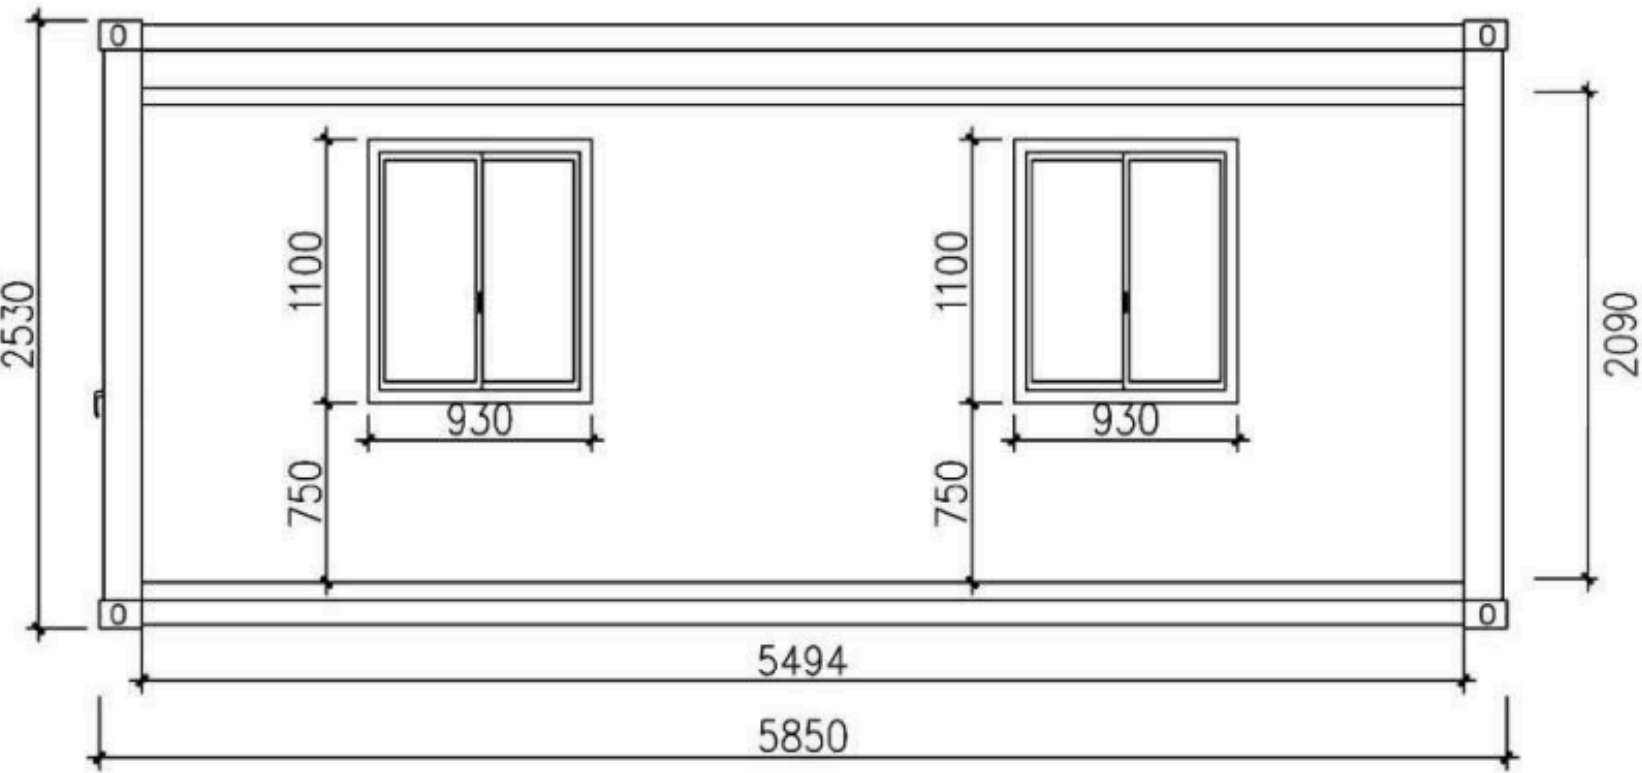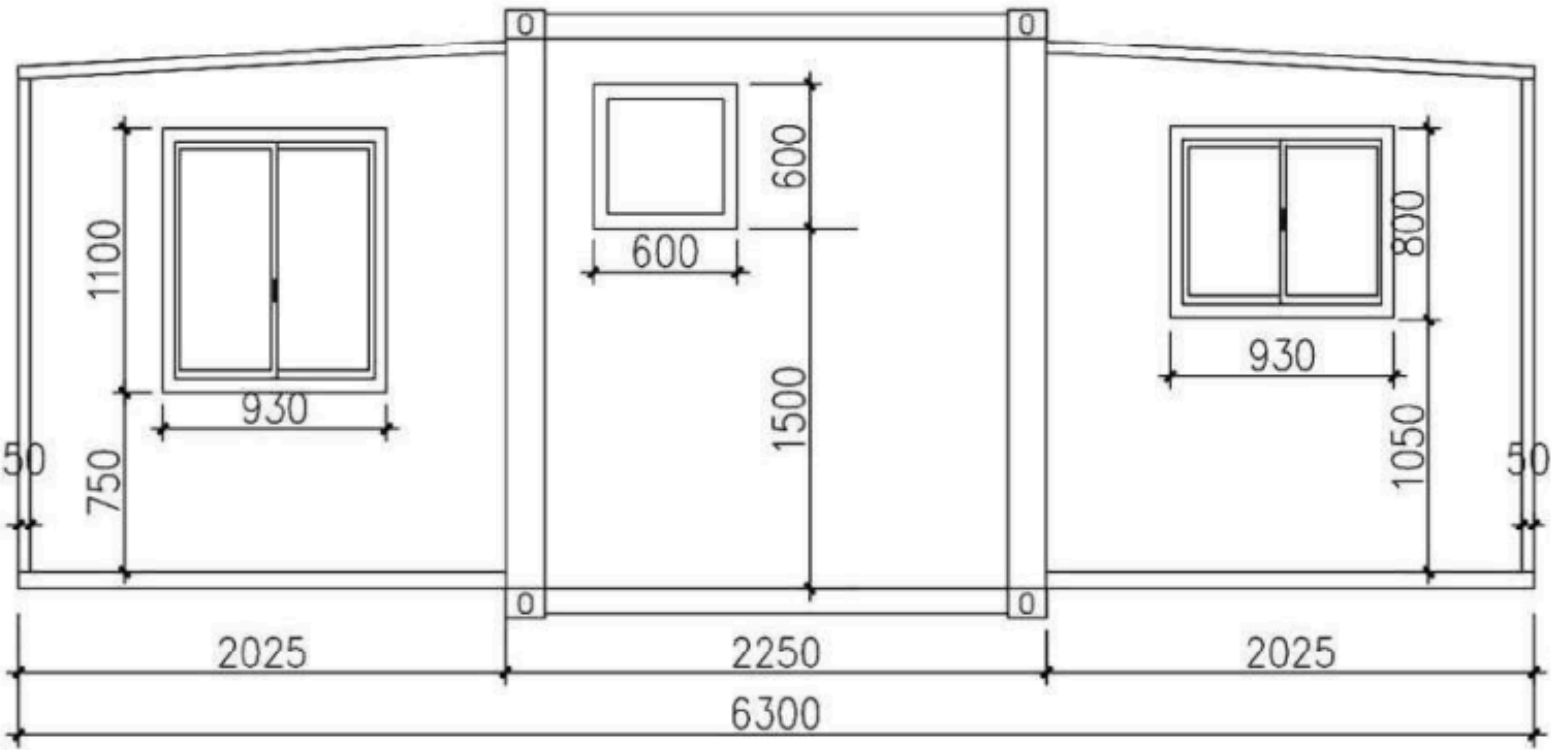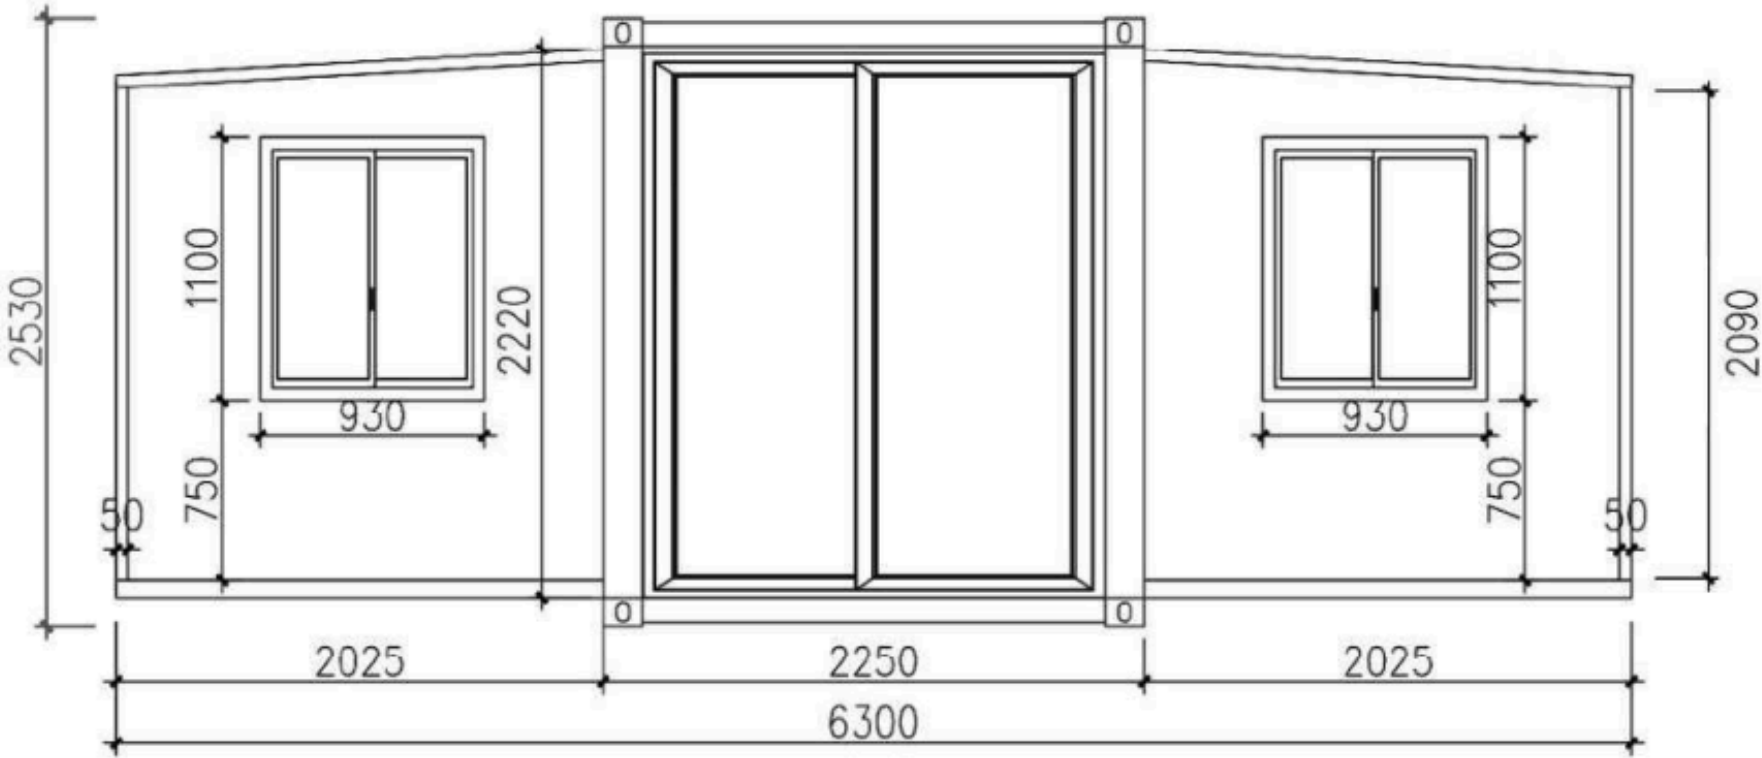



**expander + premium** piers set-out

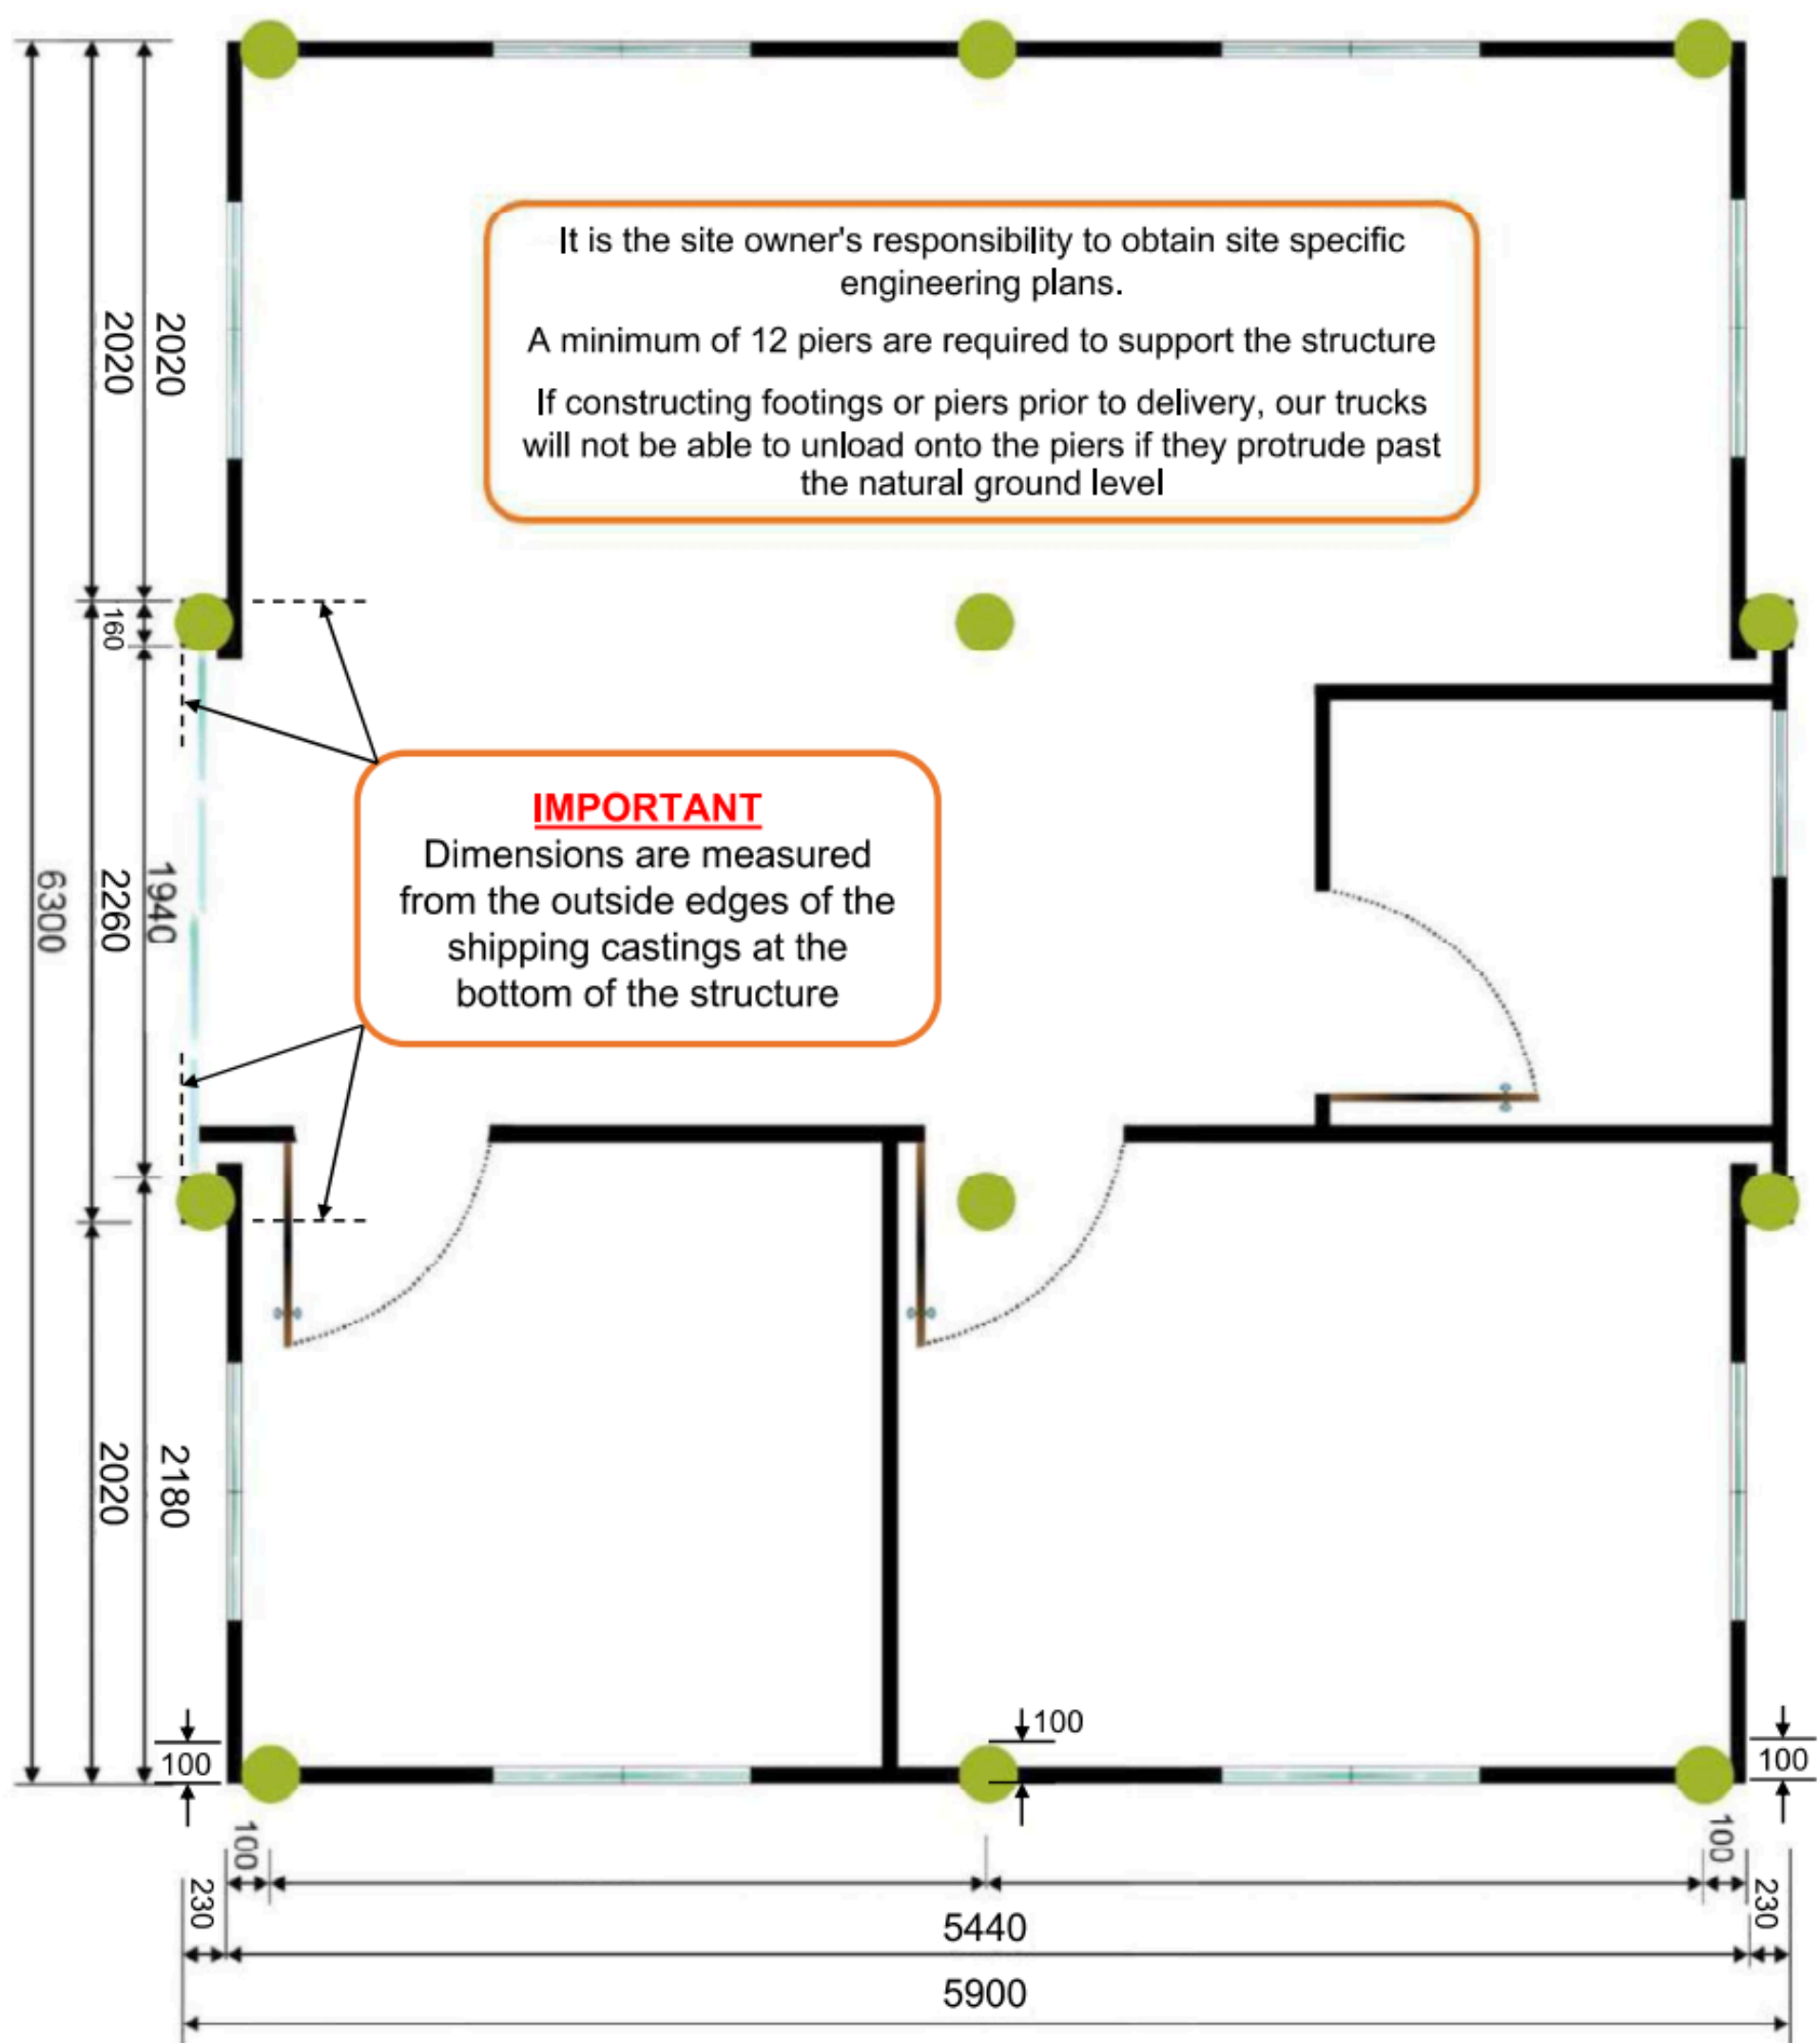

# Plumbing connections points

